

PERSPECTIVE VIEW

SCALE: NTS

RESIDENCE FOR:
HERRING

23 FEB 2012


TIMBERFRAME DESIGN FOR:
ALASKA TIMBERFRAME

PO BOX 15151, FRITZ CREEK, AK 99603

(907) 255-3418 OFFICE (907) 255-2439 SHOP (907) 255-2462 FX



drawings prepared by
bear design
po box 398 port Townsend, wa 98368-0398
ph. (360) 301-3424
kevin@bearthdesignonline.com © b.d., 2011

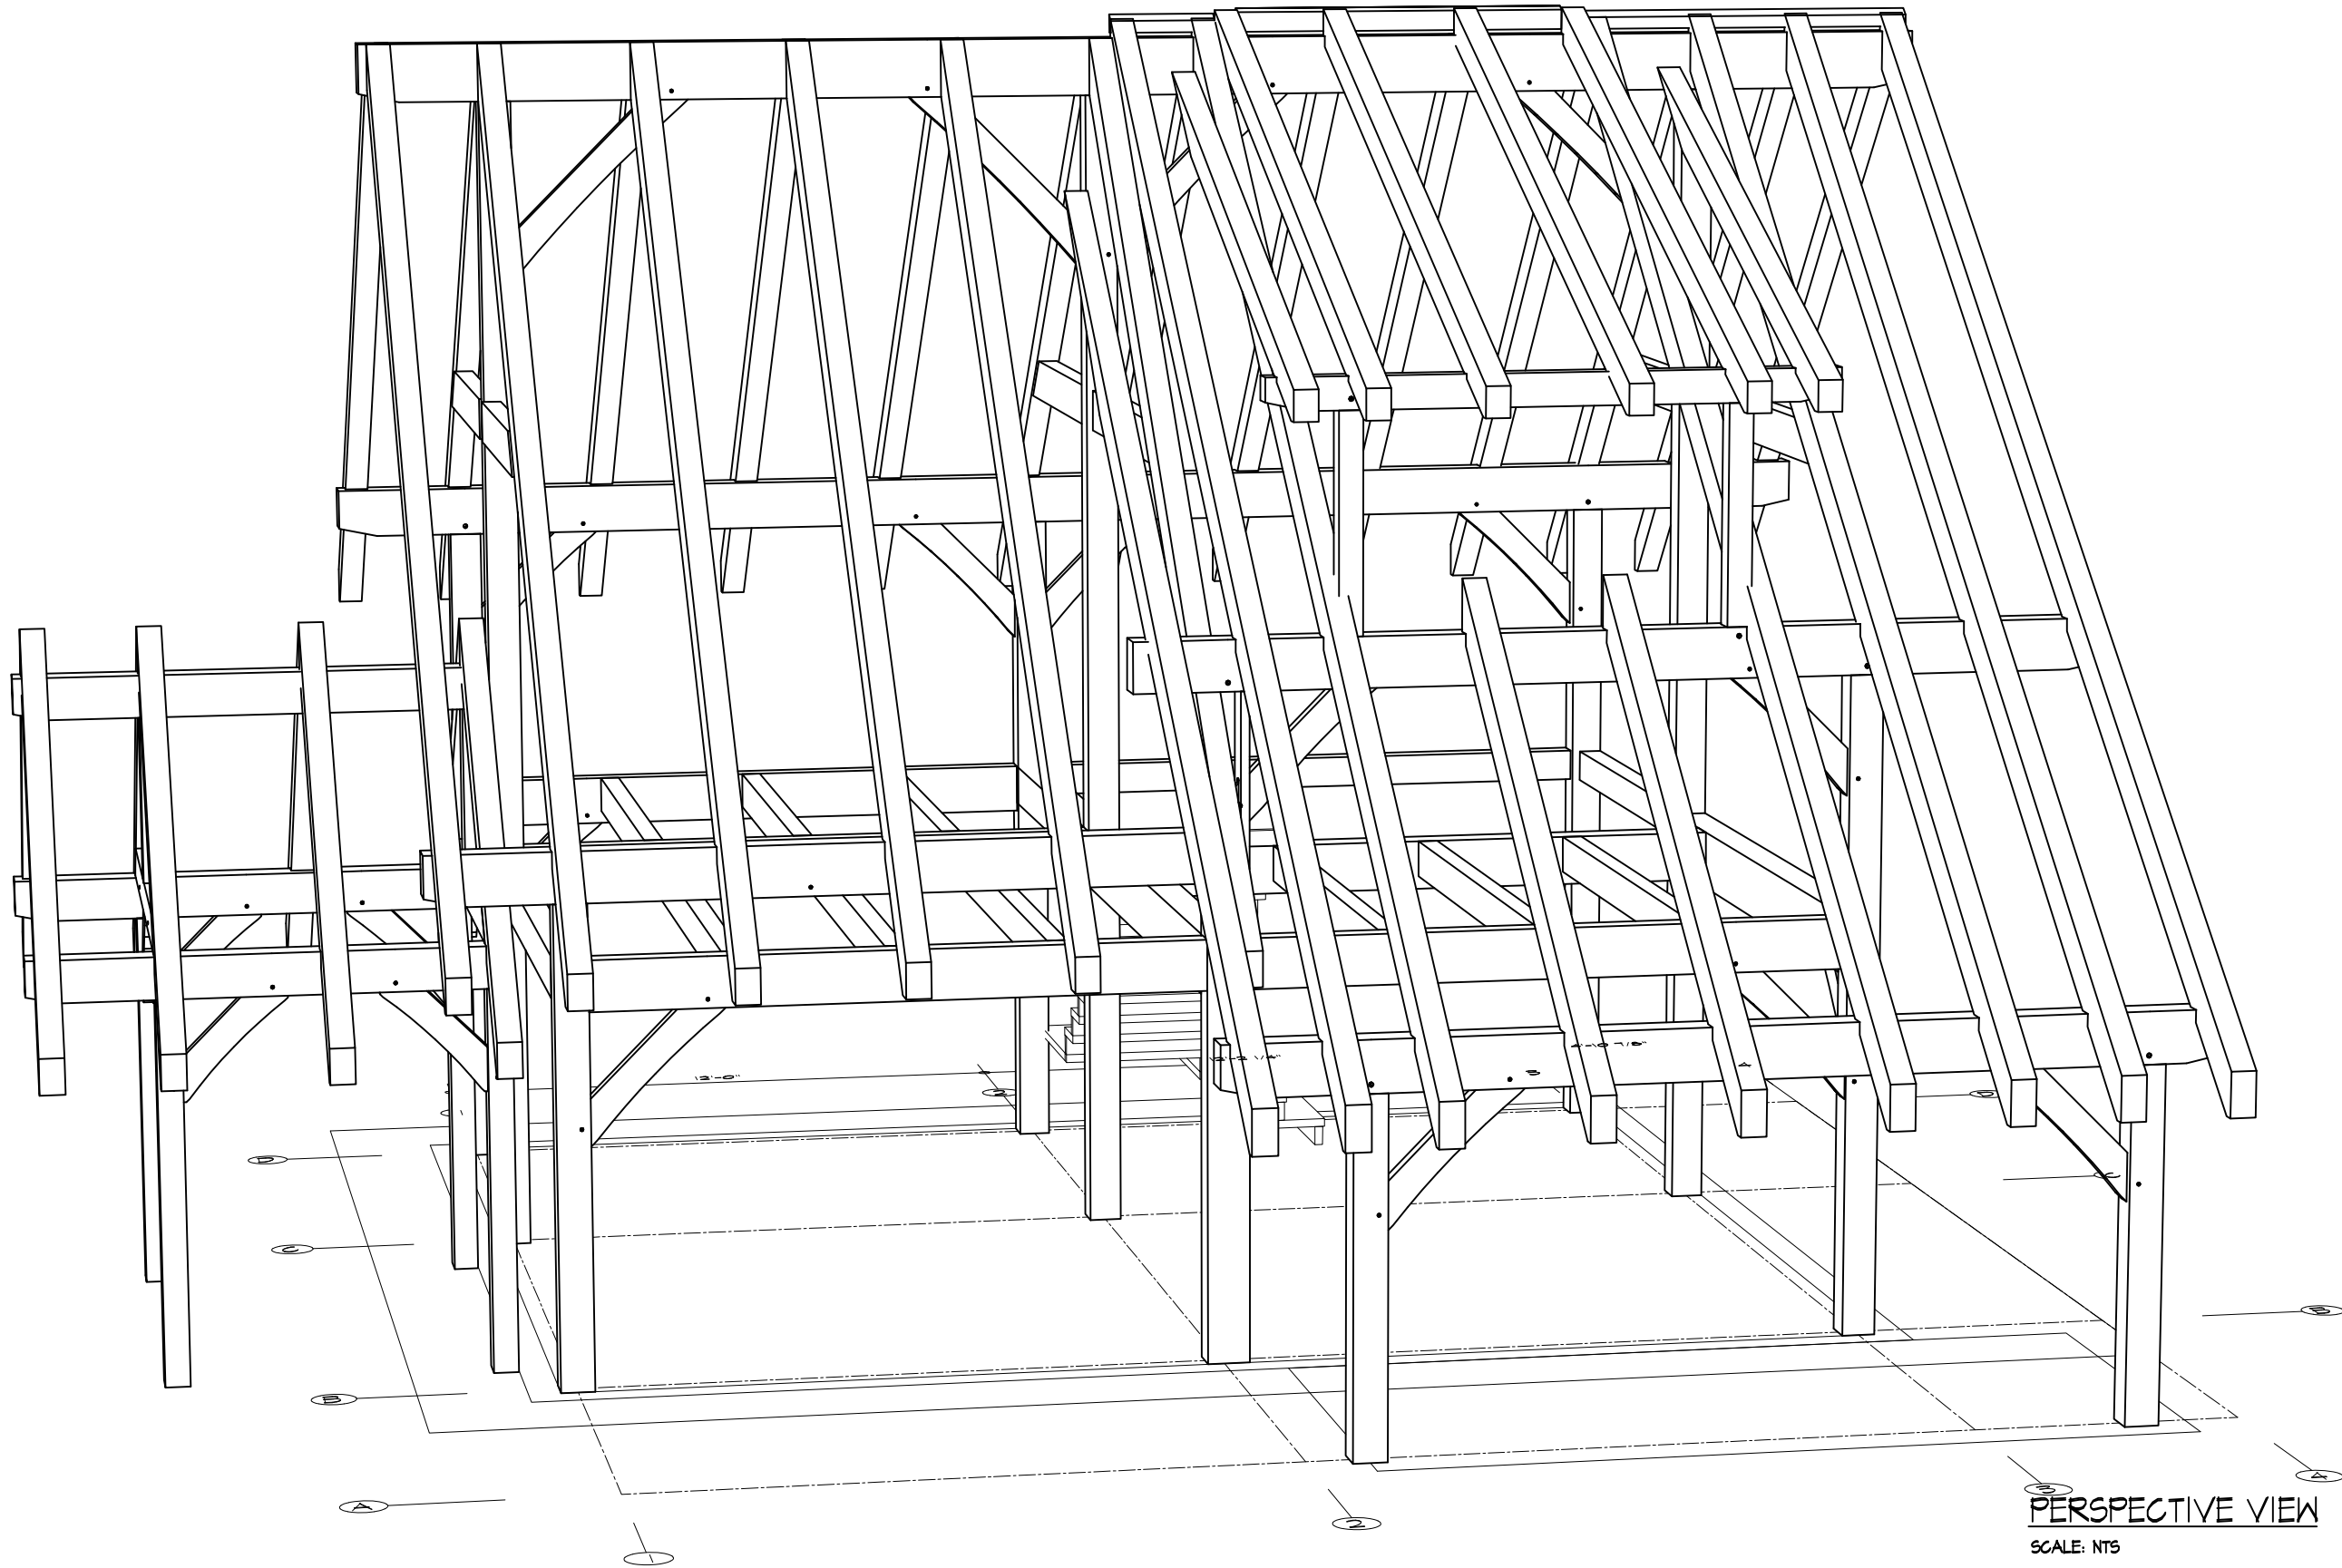

PERSPECTIVE VIEW
SCALE: NTS

RESIDENCE FOR:
HERRING


TIMBERFRAME DESIGN FOR:
ALASKA TIMBERFRAME
PO BOX 15151, FRITZ CREEK, AK 99603
(907) 255-3418 OFFICE (907) 255-2439 SHOP (907) 255-2462 FX



drawings prepared by:
bear design
po box 398 port Townsend, wa 98368-0398
ph. (360) 301-3424
kevin@bearthdesignonline.com © b.d. 2011

2

23 FEB 2012

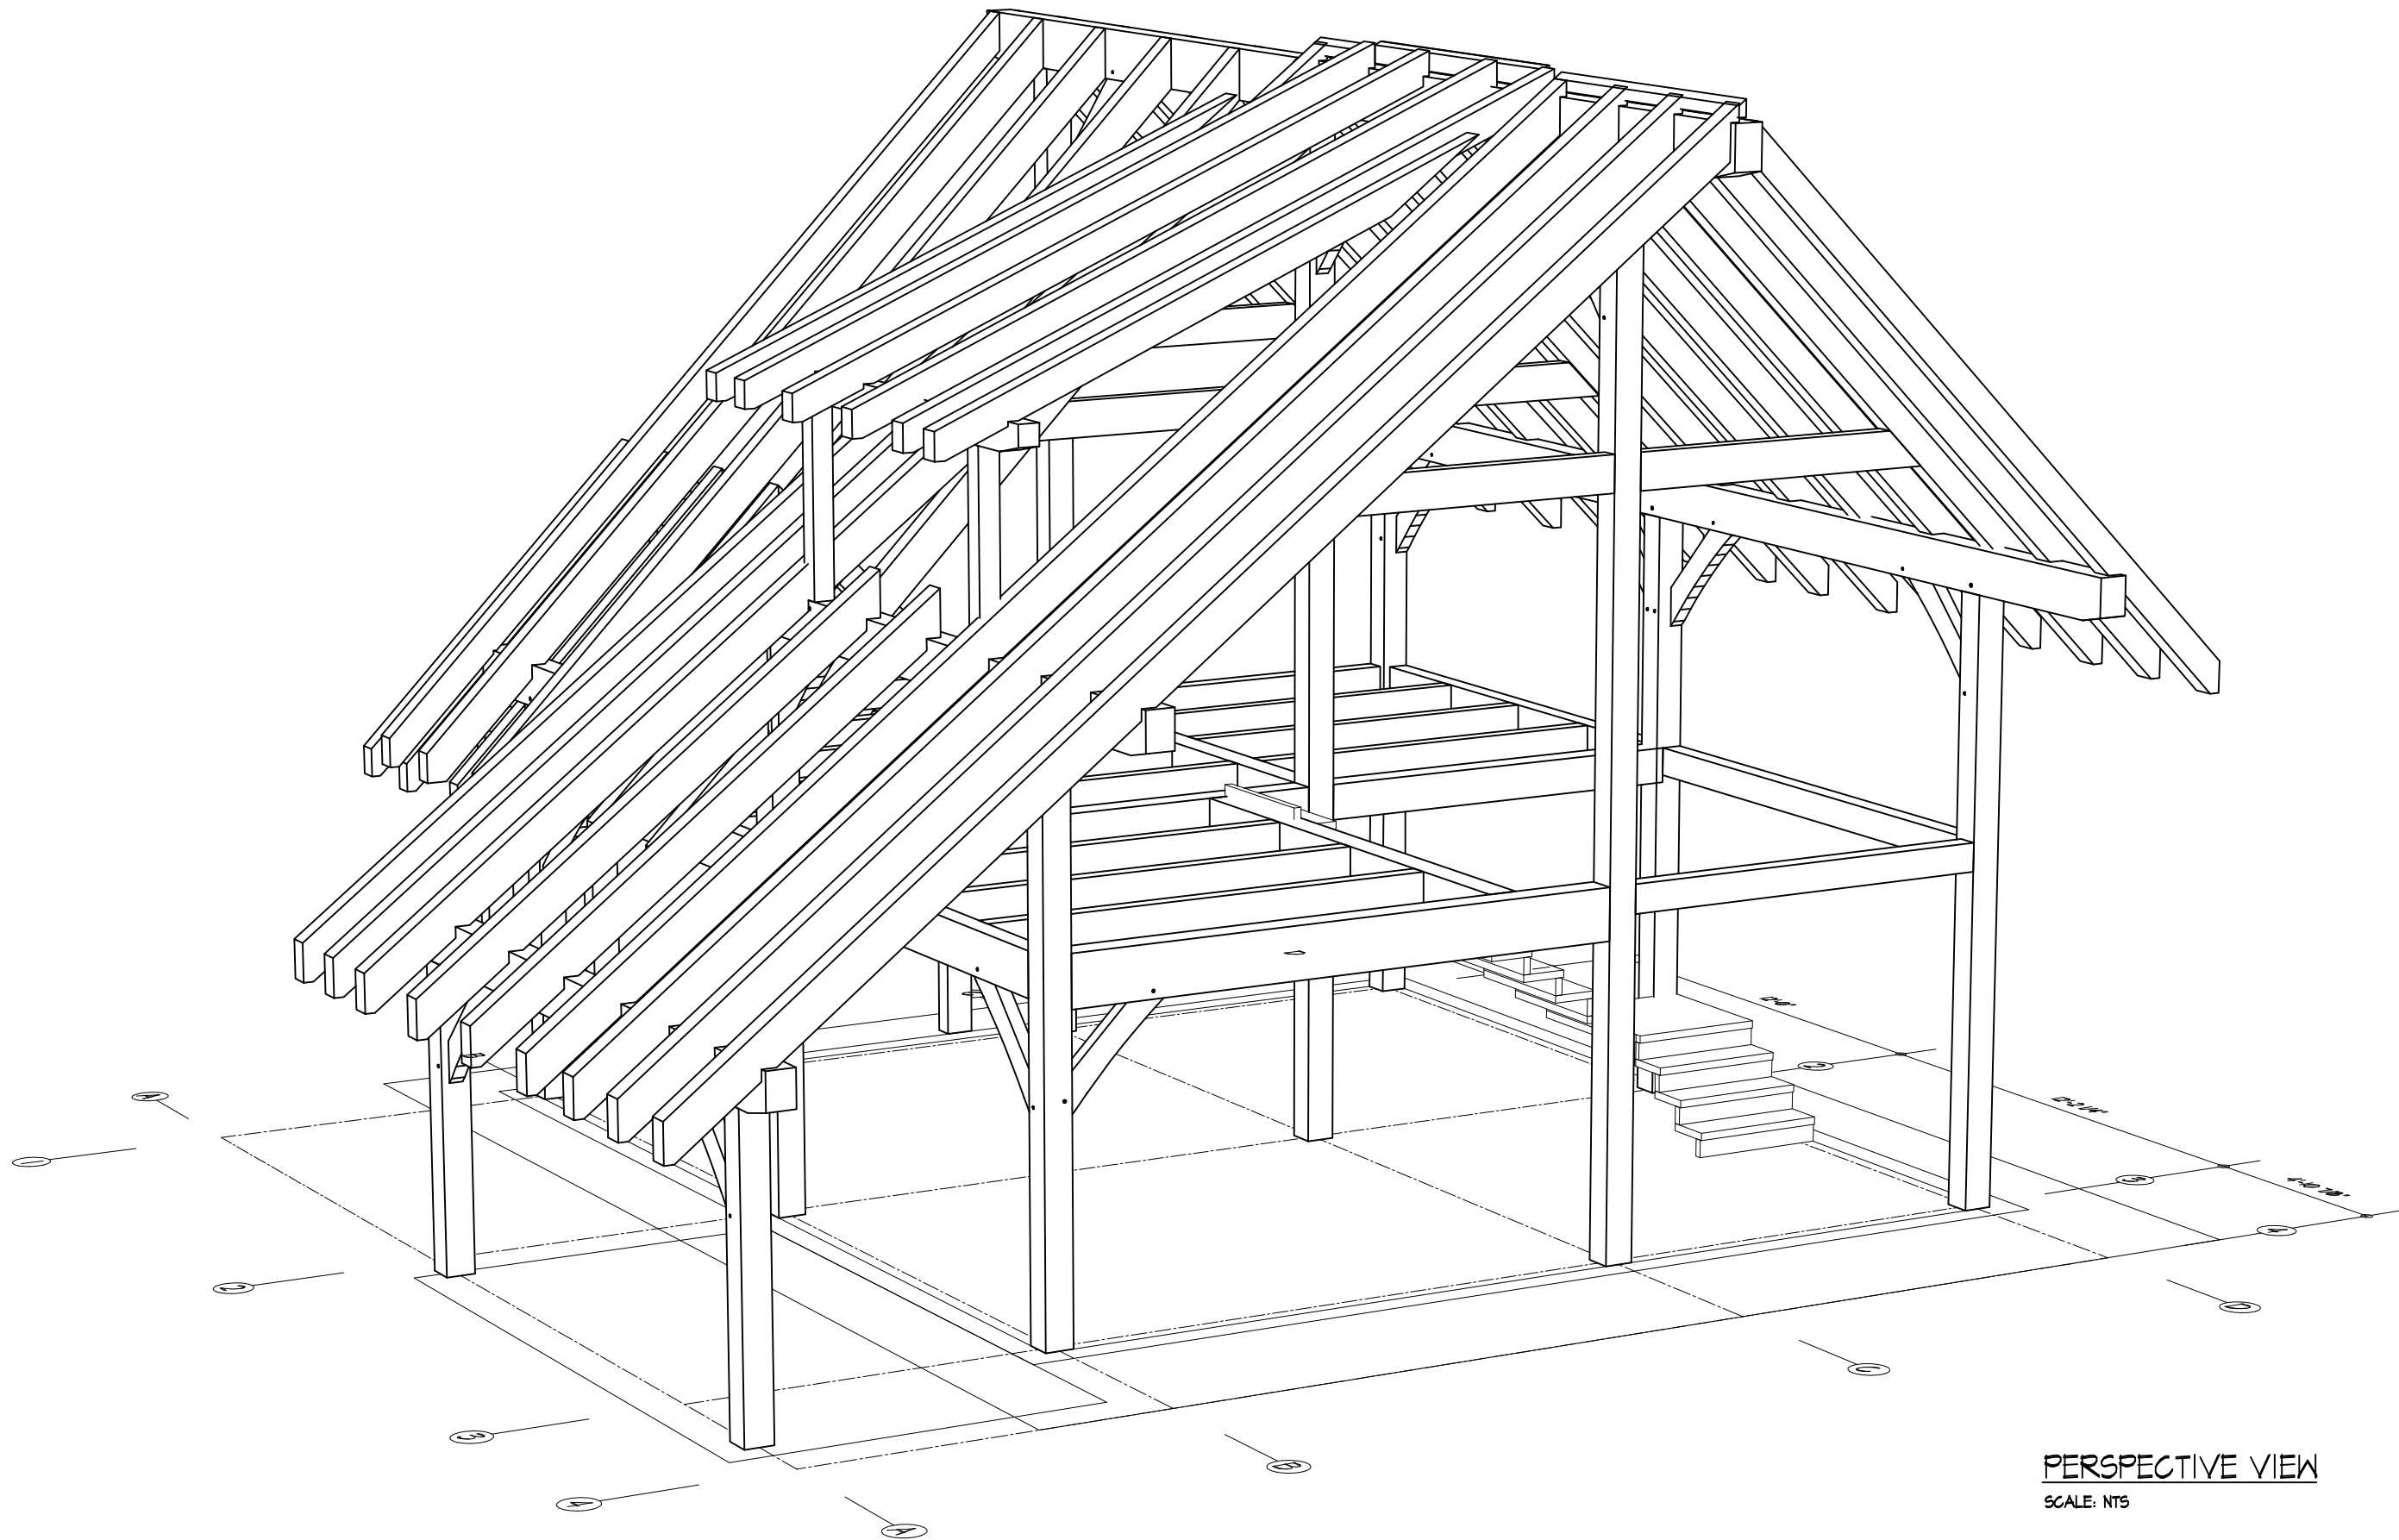

PERSPECTIVE VIEW
SCALE: NTS

RESIDENCE FOR:
HERRING




23 FEB 2012

TIMBERFRAME DESIGN FOR:
ALASKA TIMBERFRAME
PO BOX 1511, FRITZ CREEK, AK 99603
(907) 255-3418 OFFICE (907) 255-2439 SHOP (907) 255-2462 FX



drawings prepared by:
bear design
po box 3958 port Townsend, wa 98368-0398
ph. (360) 301-3424
kevin@bearthdesignonline.com © b.d. 2011

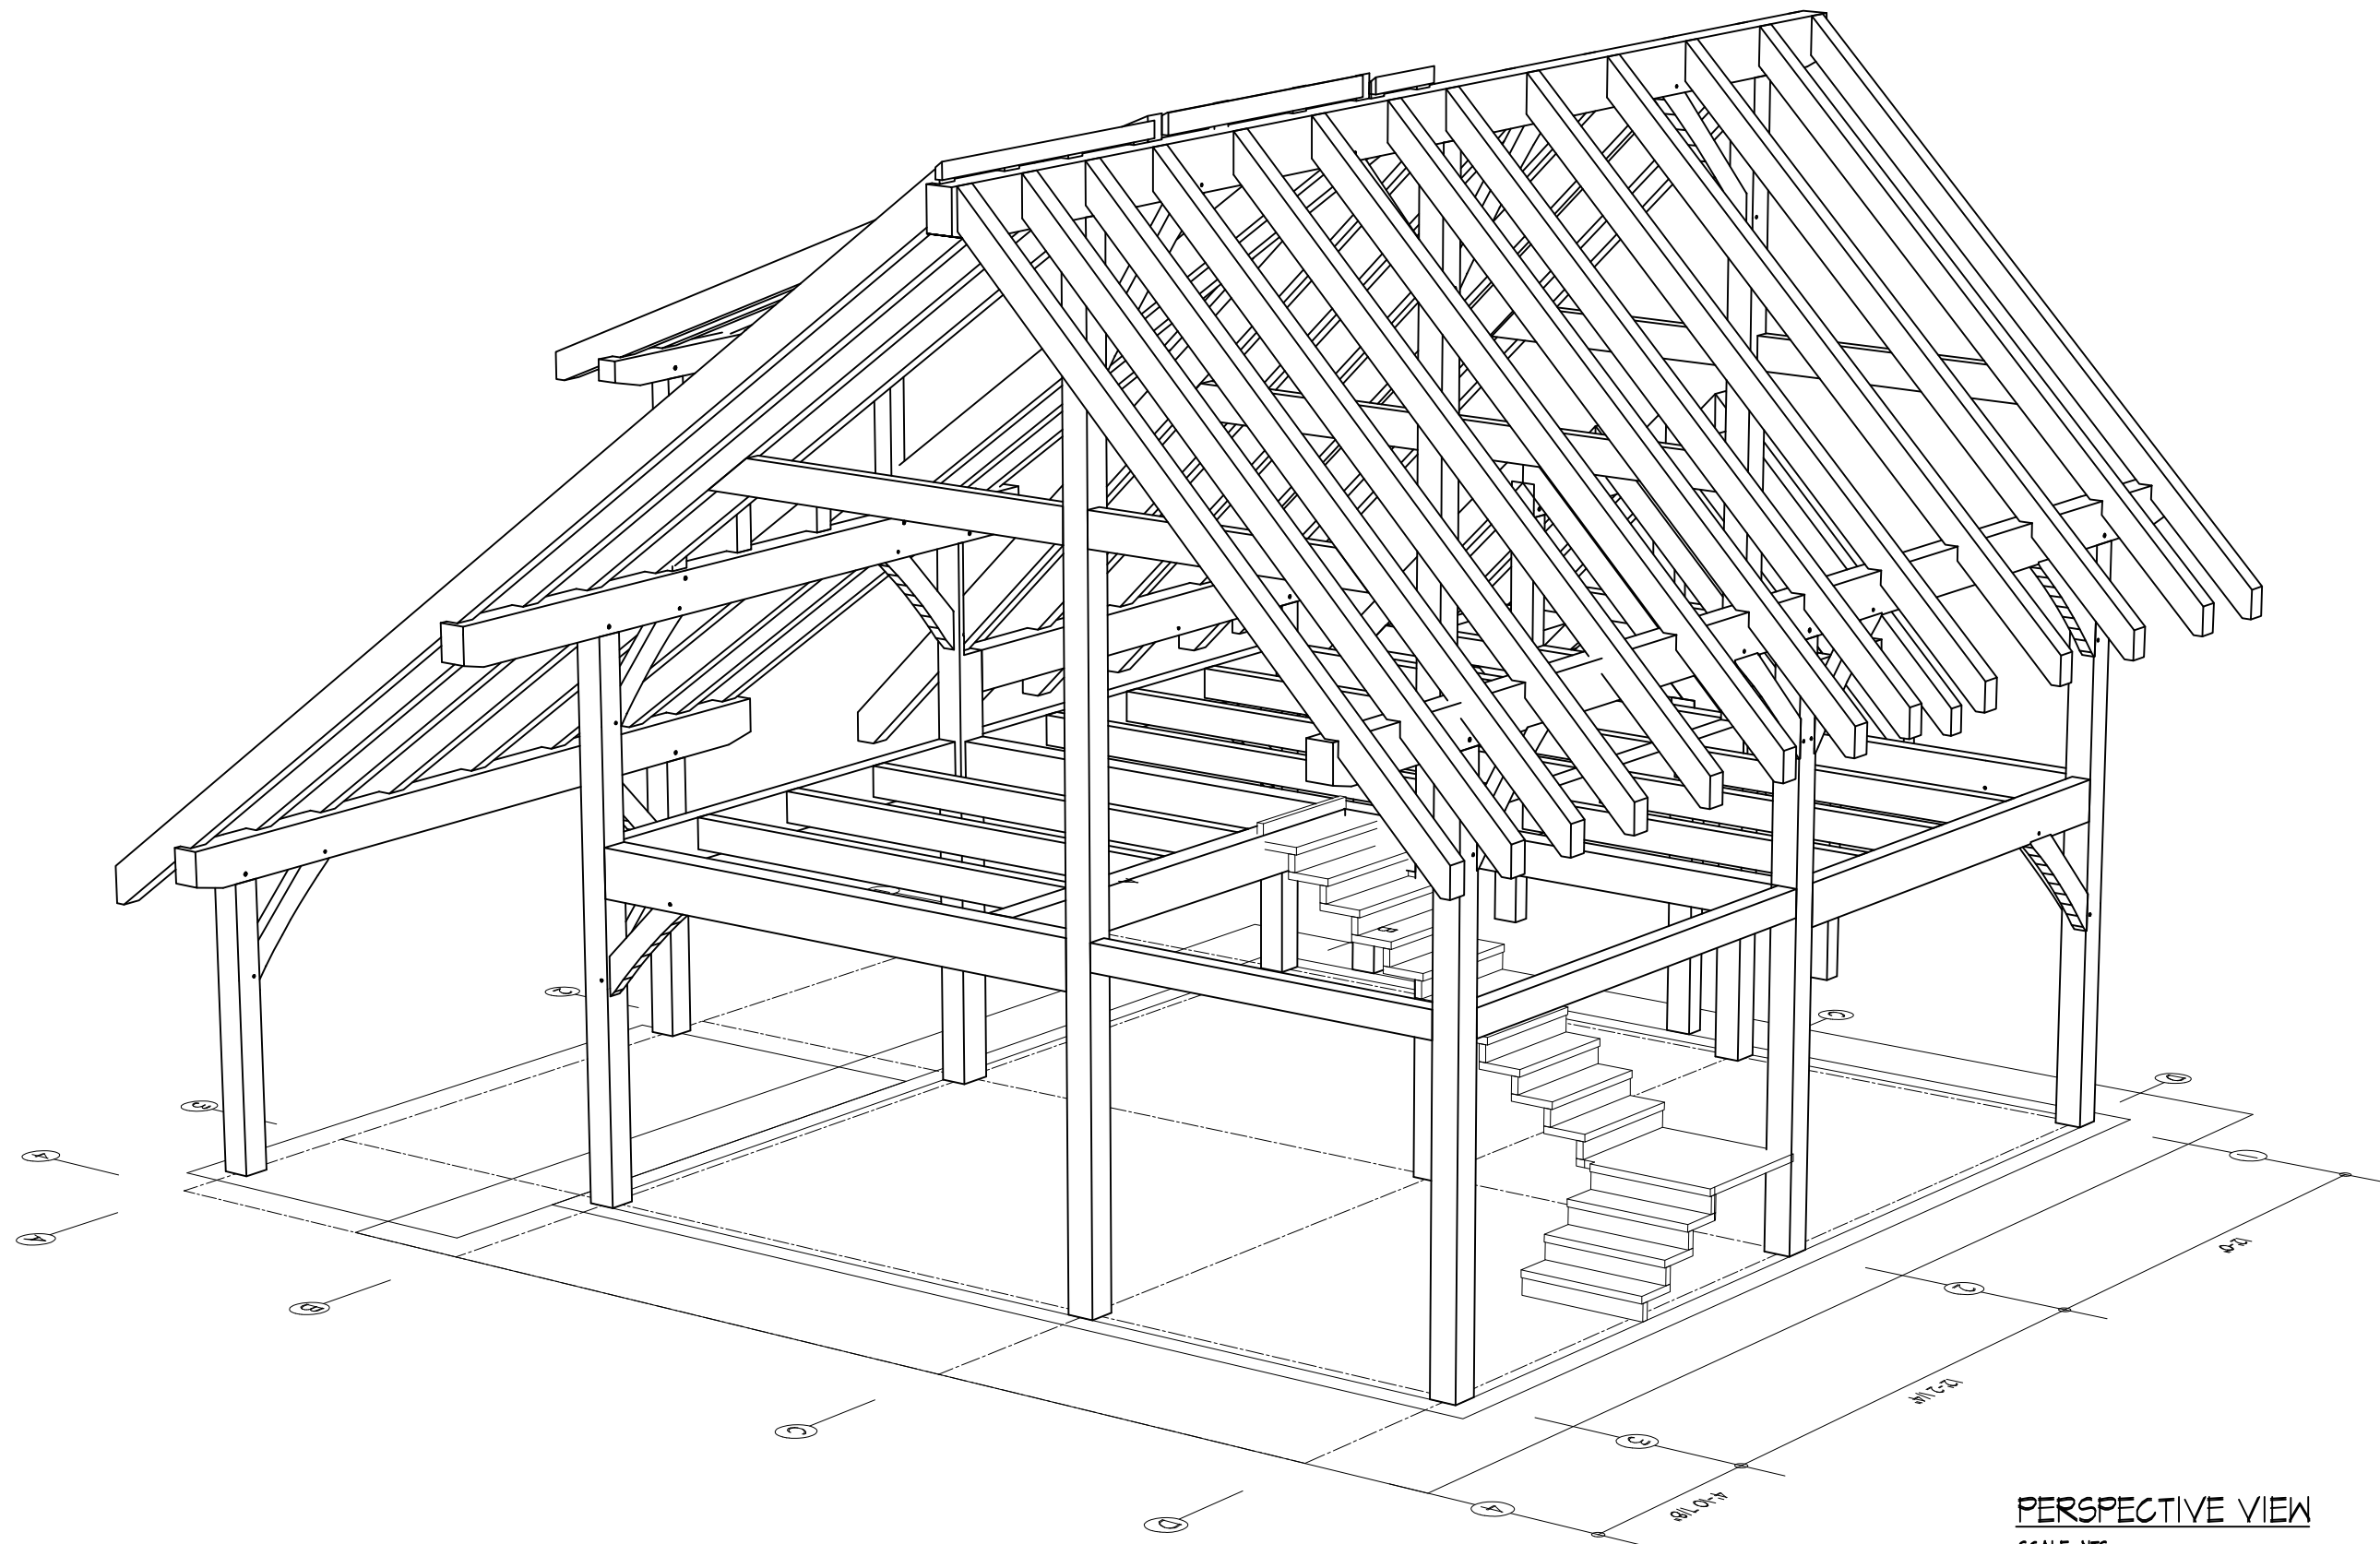


PERSPECTIVE VIEW
SCALE: NTS

drawings prepared by
bear design
 po box 358 port Townsend, wa 98368-0358
 ph. (360) 301-3424
 kevin@bearthdesignonline.com © b.d., 2011

TIMBERFRAME DESIGN FOR:
ALASKA TIMBERFRAME
 PO BOX 1511, FRITZ CREEK, AK 99603
 (907) 255-3418 OFFICE (907) 255-2439 SHOP (907) 255-2462 FX

RESIDENCE FOR:
HERRING

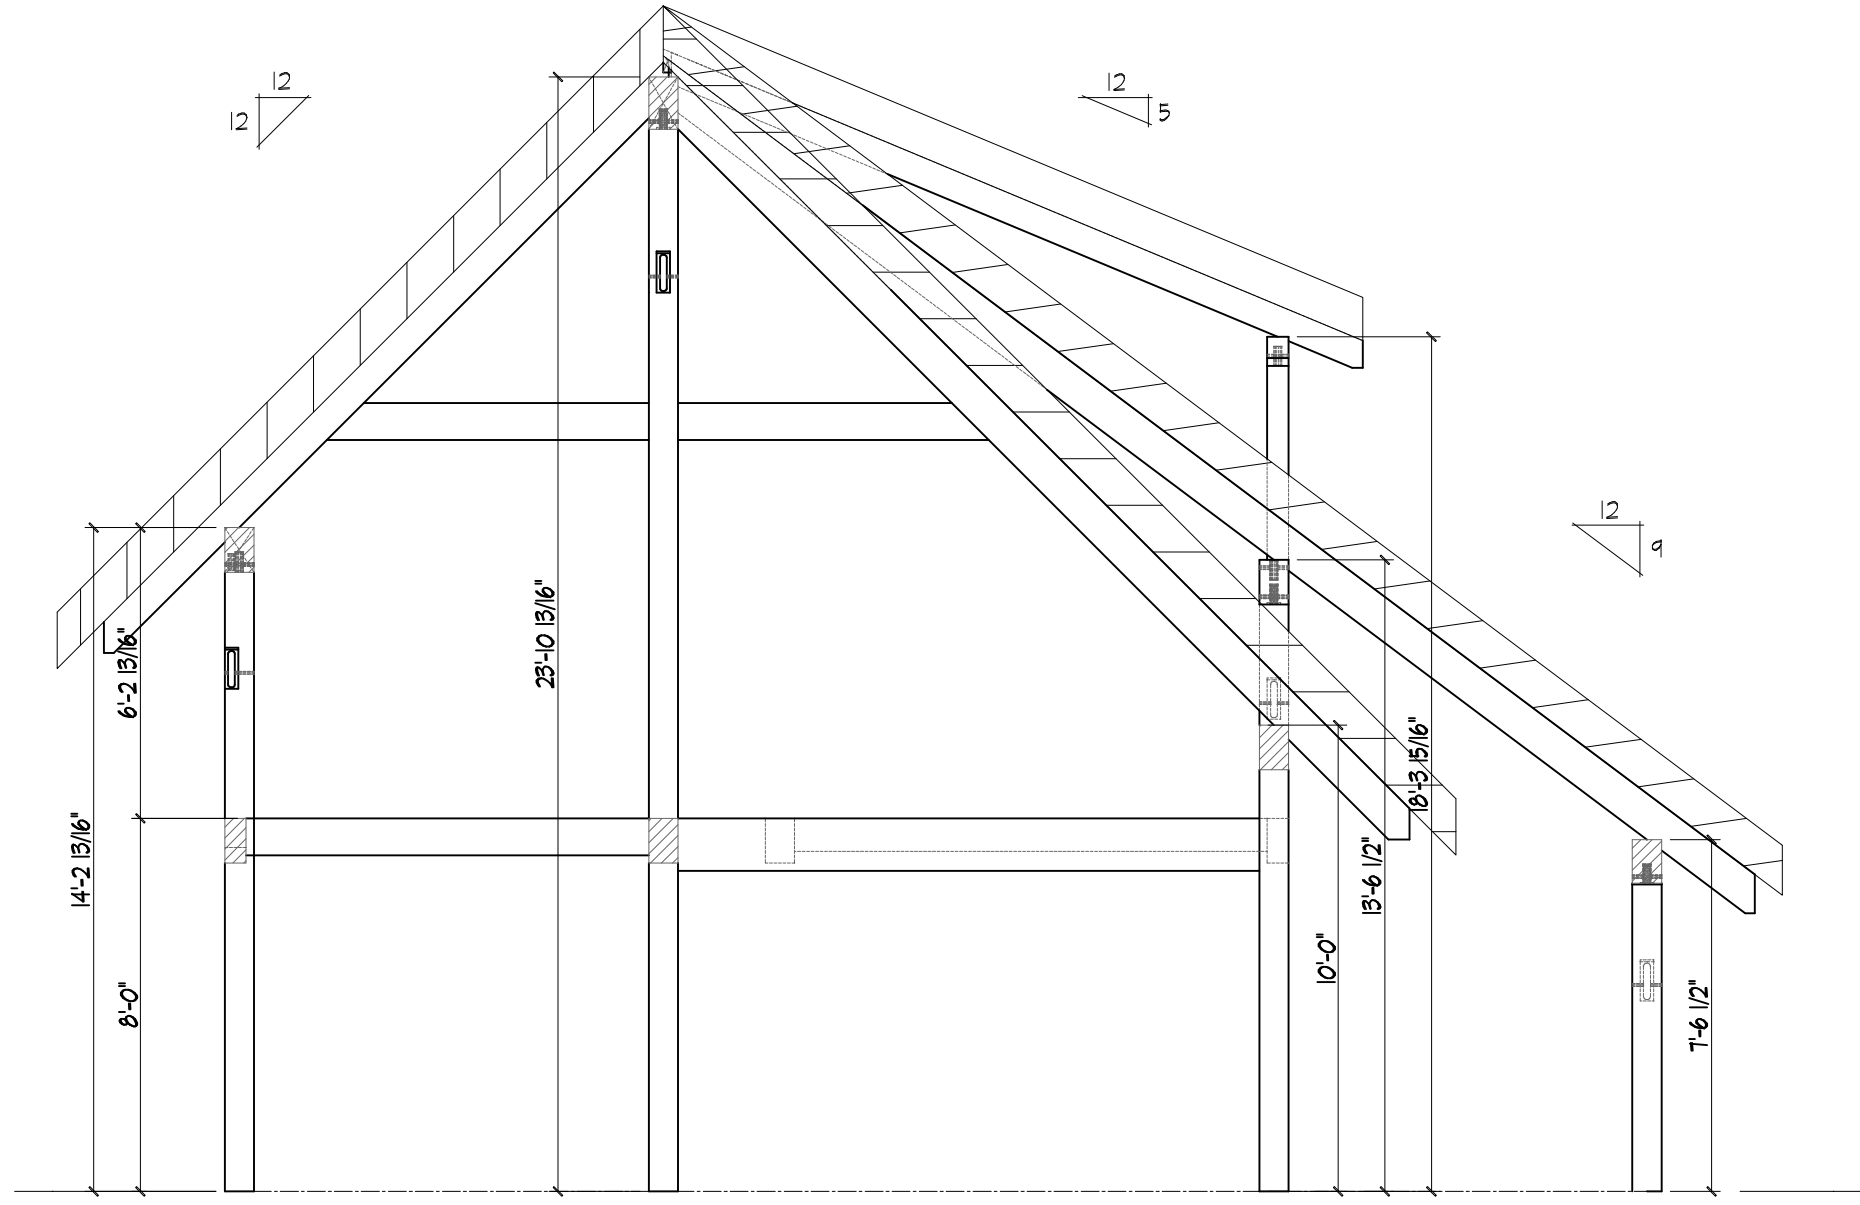

SECTION 2

JT

23 FEB 2012

RESIDENCE FOR:
HERRING

TIMBERFRAME DESIGN FOR:
ALASKA TIMBERFRAME
PO BOX 1511, FRITZ CREEK, AK 99603
(907) 235-3418 OFFICE (907) 235-2439 SHOP (907) 235-2462 FX



drawings prepared by:
bear design
po box 398 port Townsend, wa 98368-0398
ph. (360) 301-3424
kevin@bearthdesignonline.com © b.d., 2011